

1 Retail Plan
SCALE: 3/32" = 1'-0"

Philipston Dispensary


SEGER ARCHITECTS, INC.

10 Derby Square, Salem, MA
p: 978-744-02-8 johnaseger@segerarchitects.com


420 State Road 2A
Phillipston, MA

Project #: 20-012
Date: November 13, 2020
Scale: AS NOTED

A-1

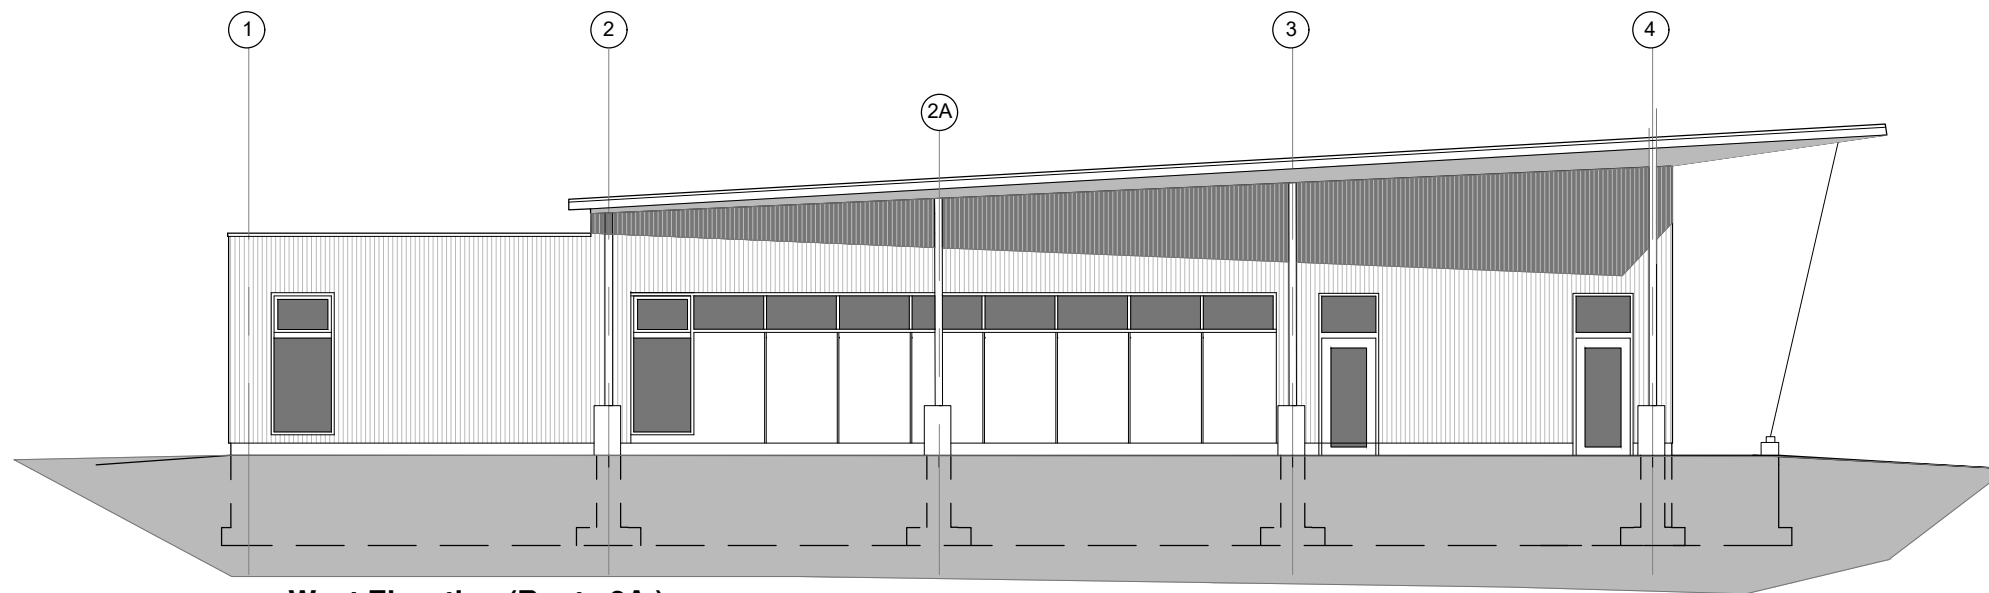

1 West Elevation (Route 2A)
SCALE: 1/8" = 1'-0"

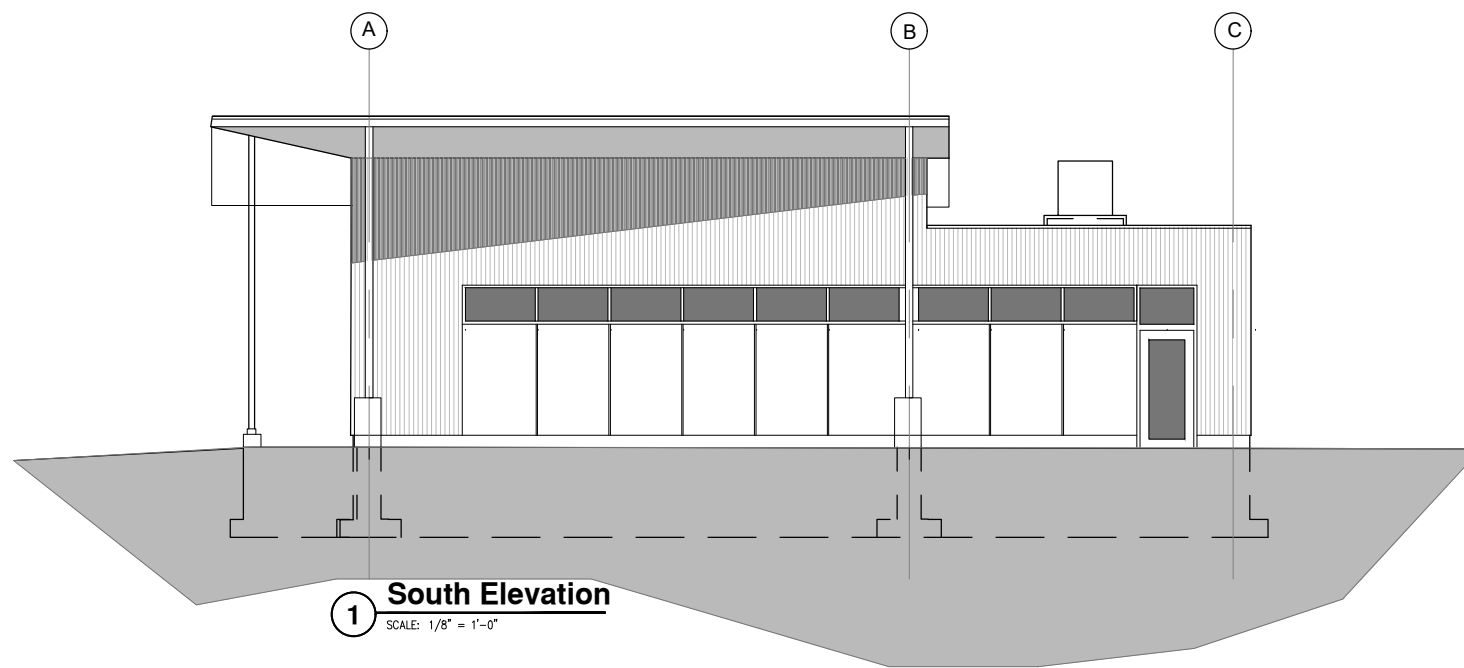

1 South Elevation
SCALE: 1/8" = 1'-0"

SEGER ARCHITECTS, INC.

10 Derby Square, Salem, MA
p: 978-744-02-8 | johnaseger@segerarchitects.com

Phillipston Dispensary


420 State Road 2A
Phillipston, MA

Project #: 20-012


Date: November 13, 2020

Scale: AS NOTED

A-2

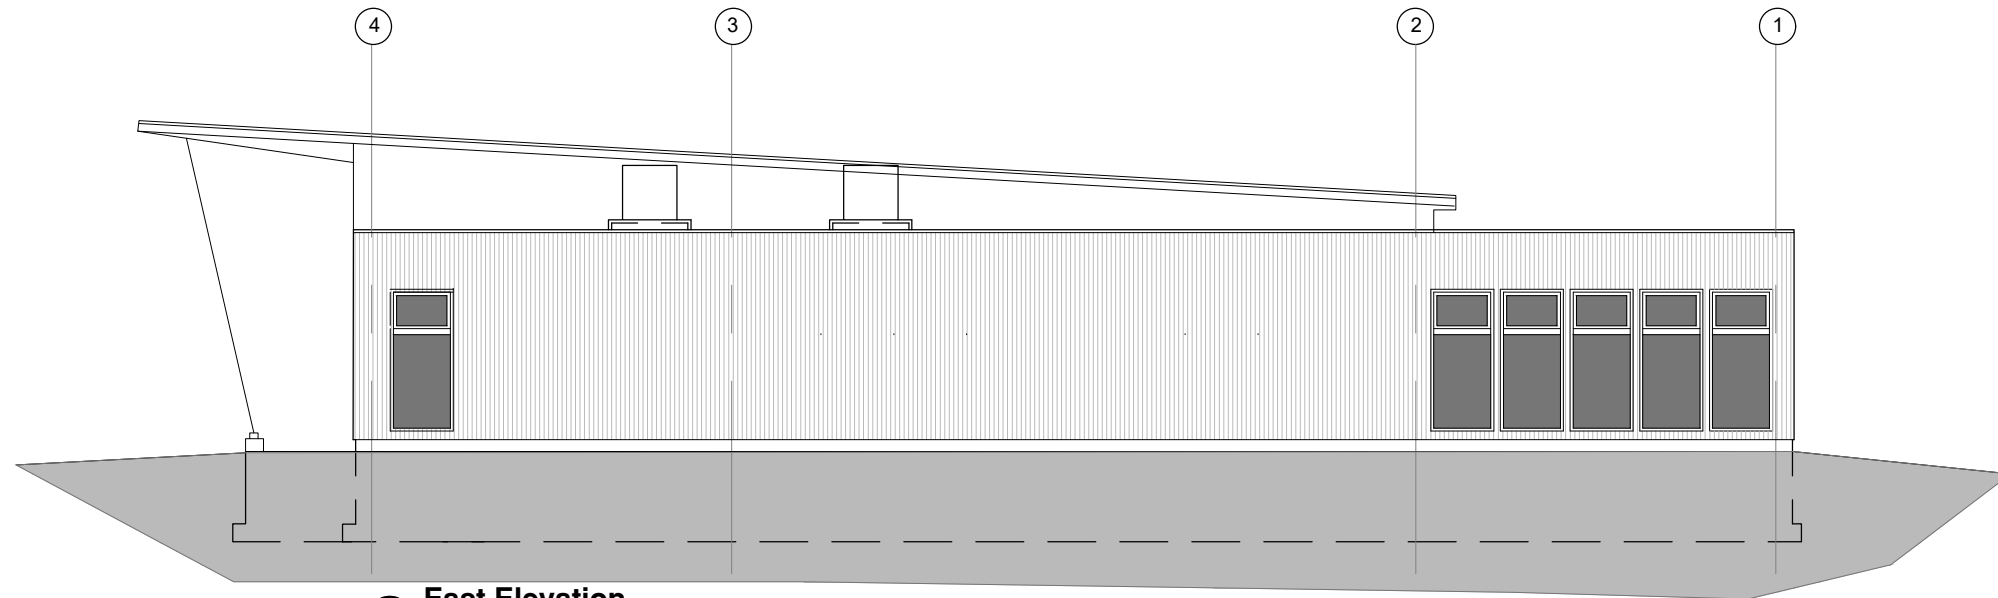

1 East Elevation
SCALE: 1/8" = 1'-0"

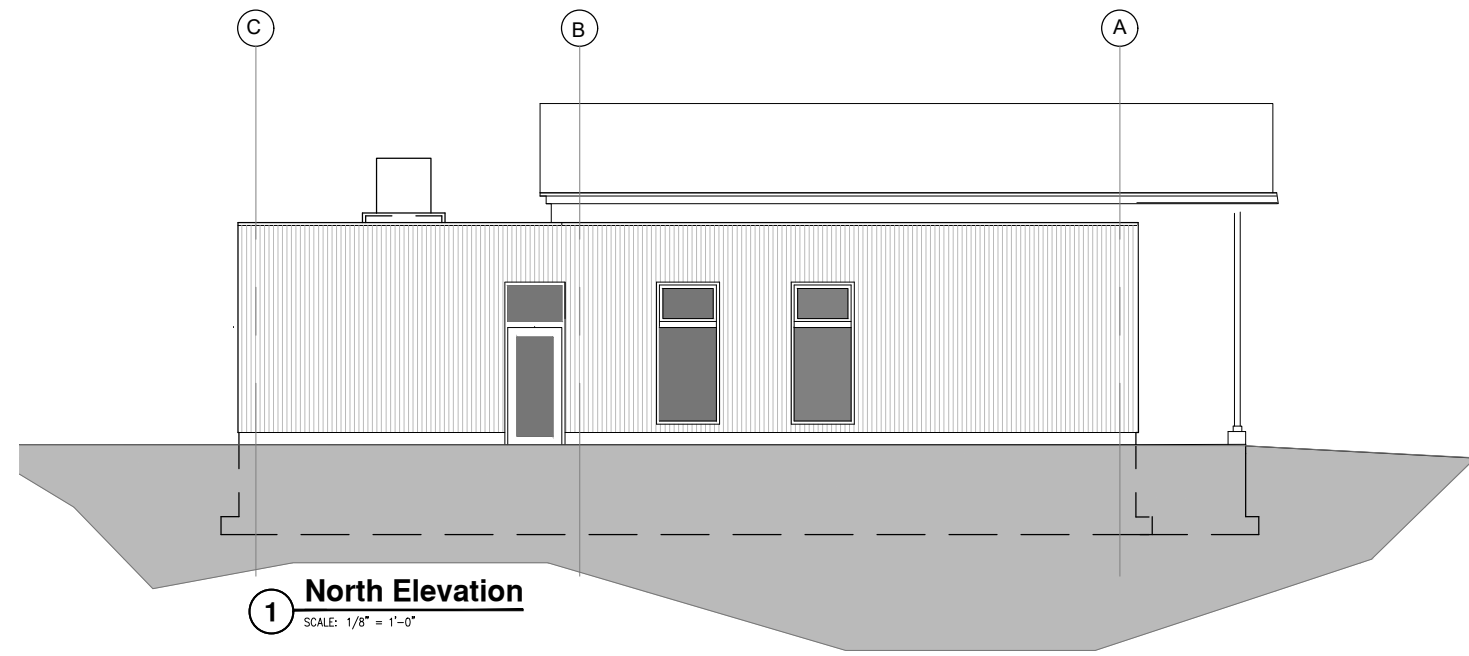

1 North Elevation
SCALE: 1/8" = 1'-0"

SEGER ARCHITECTS, INC.

10 Derby Square, Salem, MA
p: 978-744-02-8 | johnaseger@segerarchitects.com

Phillipston Dispensary


420 State Road 2A
Phillipston, MA

Project #: 20-012


Date: November 13, 2020

Scale: AS NOTED

A-3

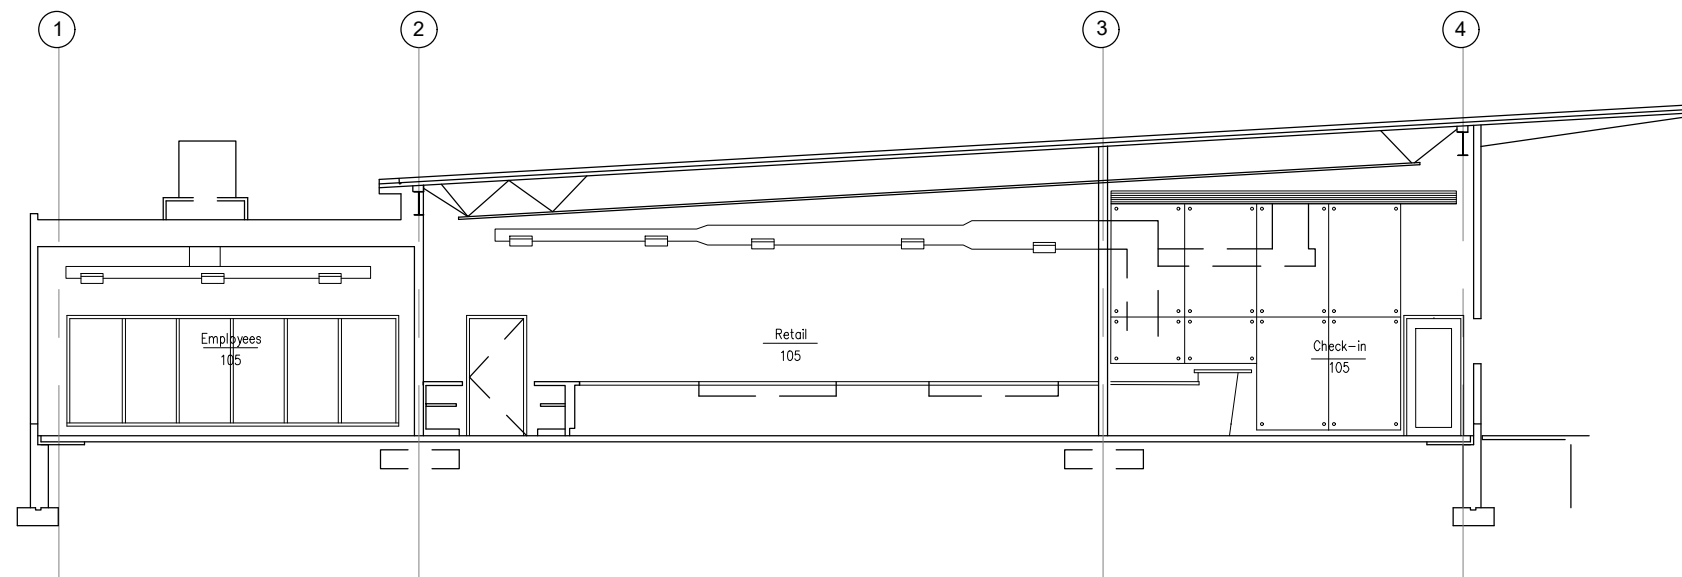

1 Longitudinal Section
SCALE: 1/8" = 1'-0"

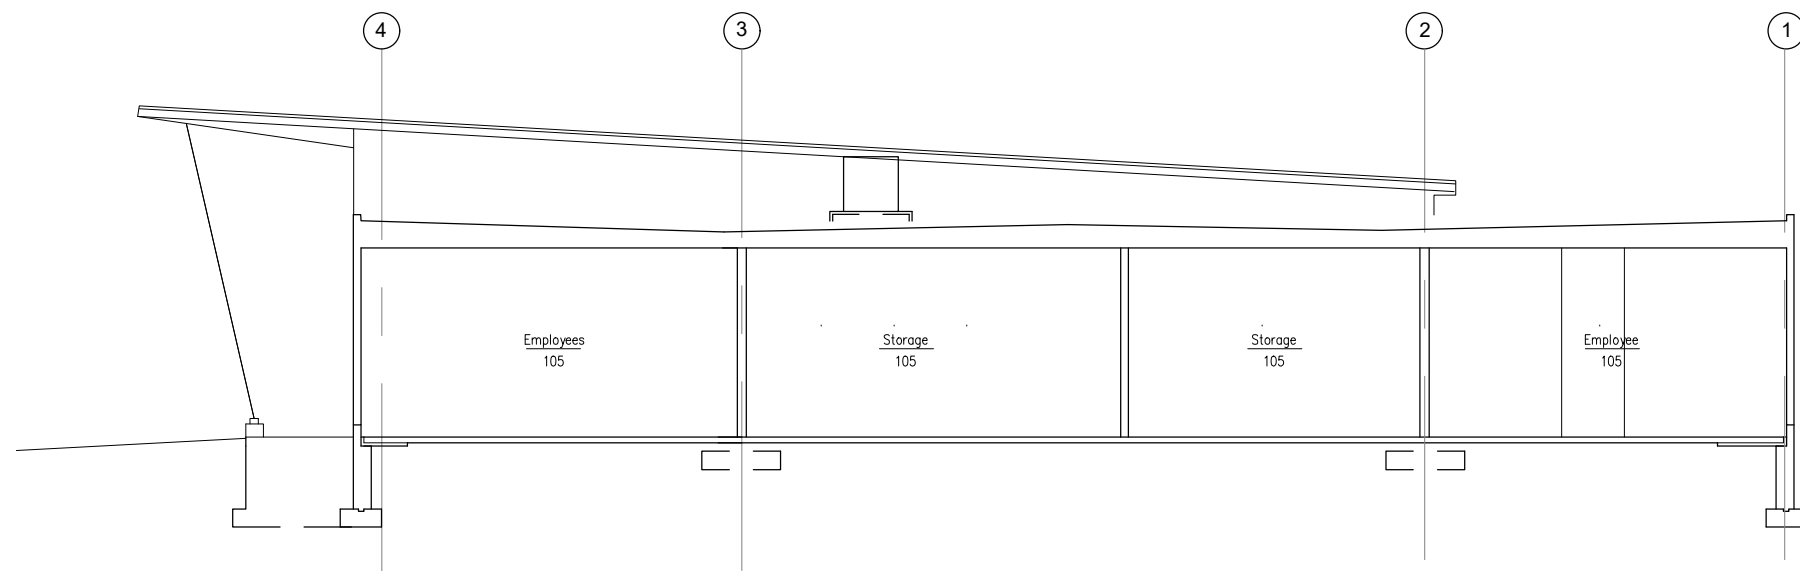

2 Longitudinal Section
SCALE: 1/8" = 1'-0"